


ALPHA BUILDING

GRASS VALLEY, CA FLOOR PLAN

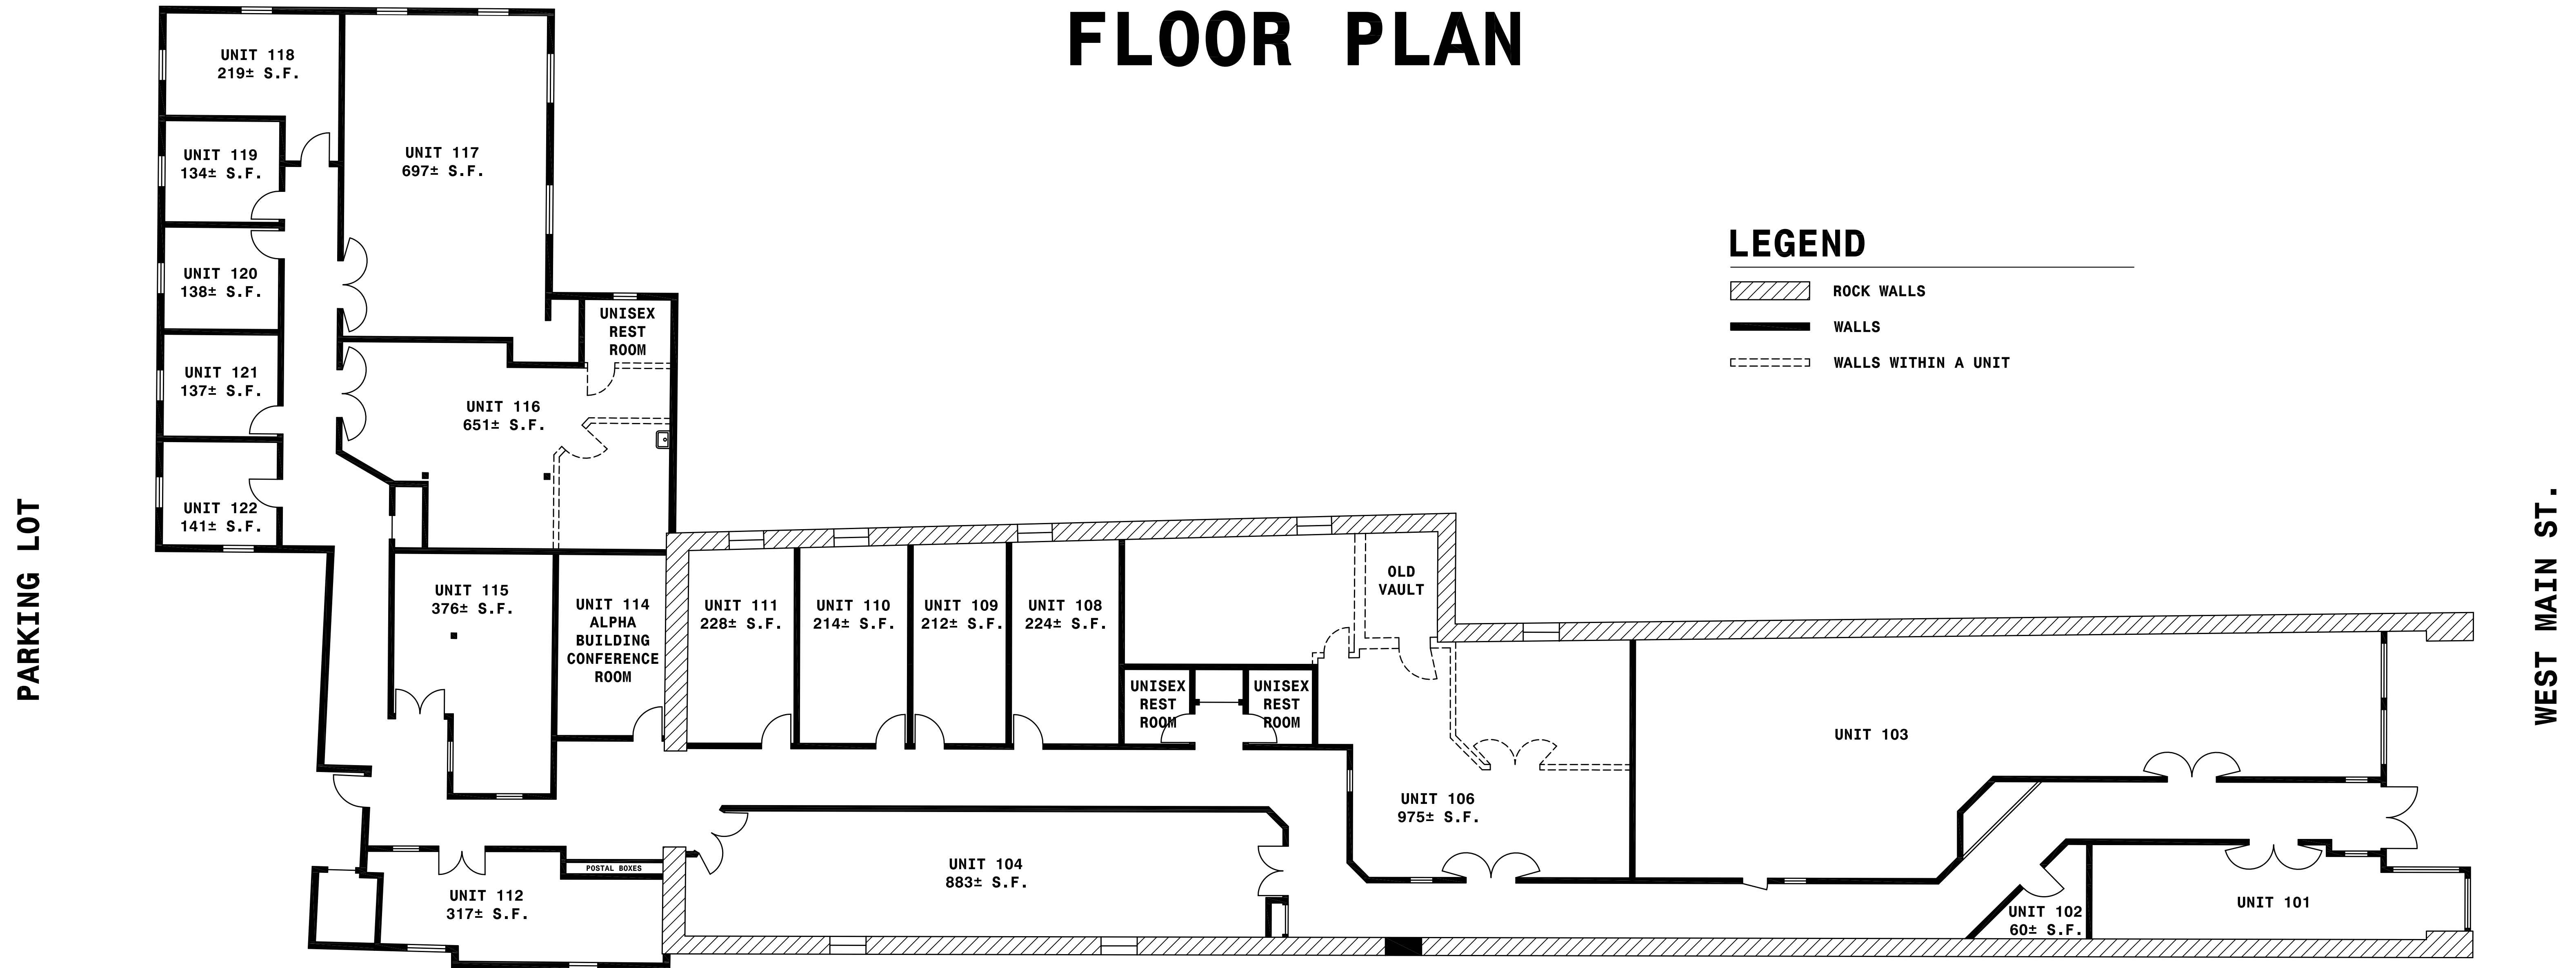


PARKING LOT

WEST MAIN ST.

NOTES:
 (1) SQUARE FOOTAGE FIGURES ARE APPROXIMATE.
 (2) SOME WALL LOCATIONS ARE PER THIRD PARTY SOURCES.
 (3) EVERYTHING SHOWN MUST BE VERIFIED.

© 2012 - 2022

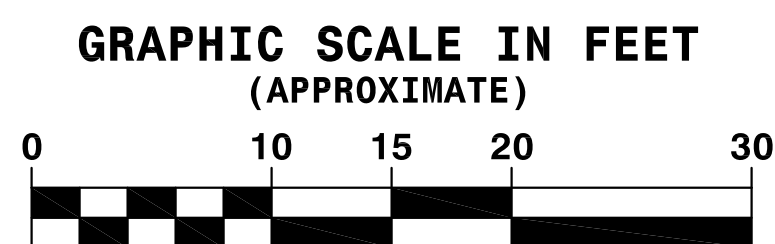

"SOUTHPORT LAND AND COMMERCIAL COMPANY" and "SOUTHPORT LAND" are Registered in U.S. Patent and Trademark Office.

JOB NO.	ALPHA-1
SCALE	N/A
DATE	12/30/22
REVISION NO.	09
DRAWING NO.	
SH	OF
1	1